


PLAN



PROFILE

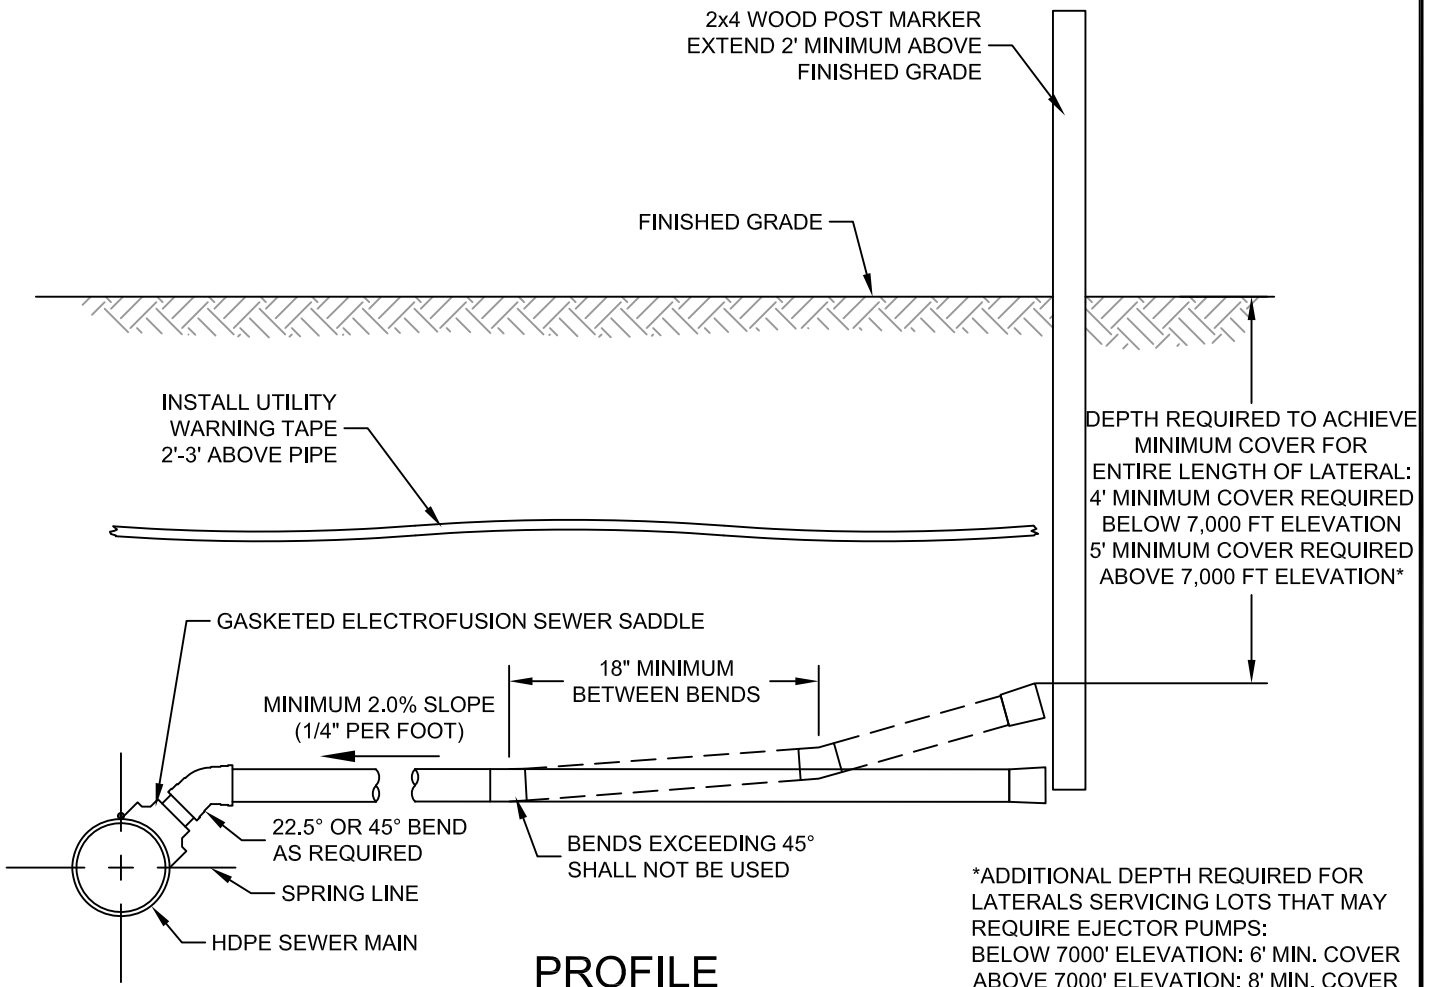

**Snyder Basin Water
Reclamation District**

**PRIVATE LATERAL STUB - GRAVITY FLOW
HDPE MAIN LINE TO PVC LATERAL LINE**

**STANDARD DETAIL
LAT-02**

Revision Date: 4/20/20