


PLAN



PROFILE

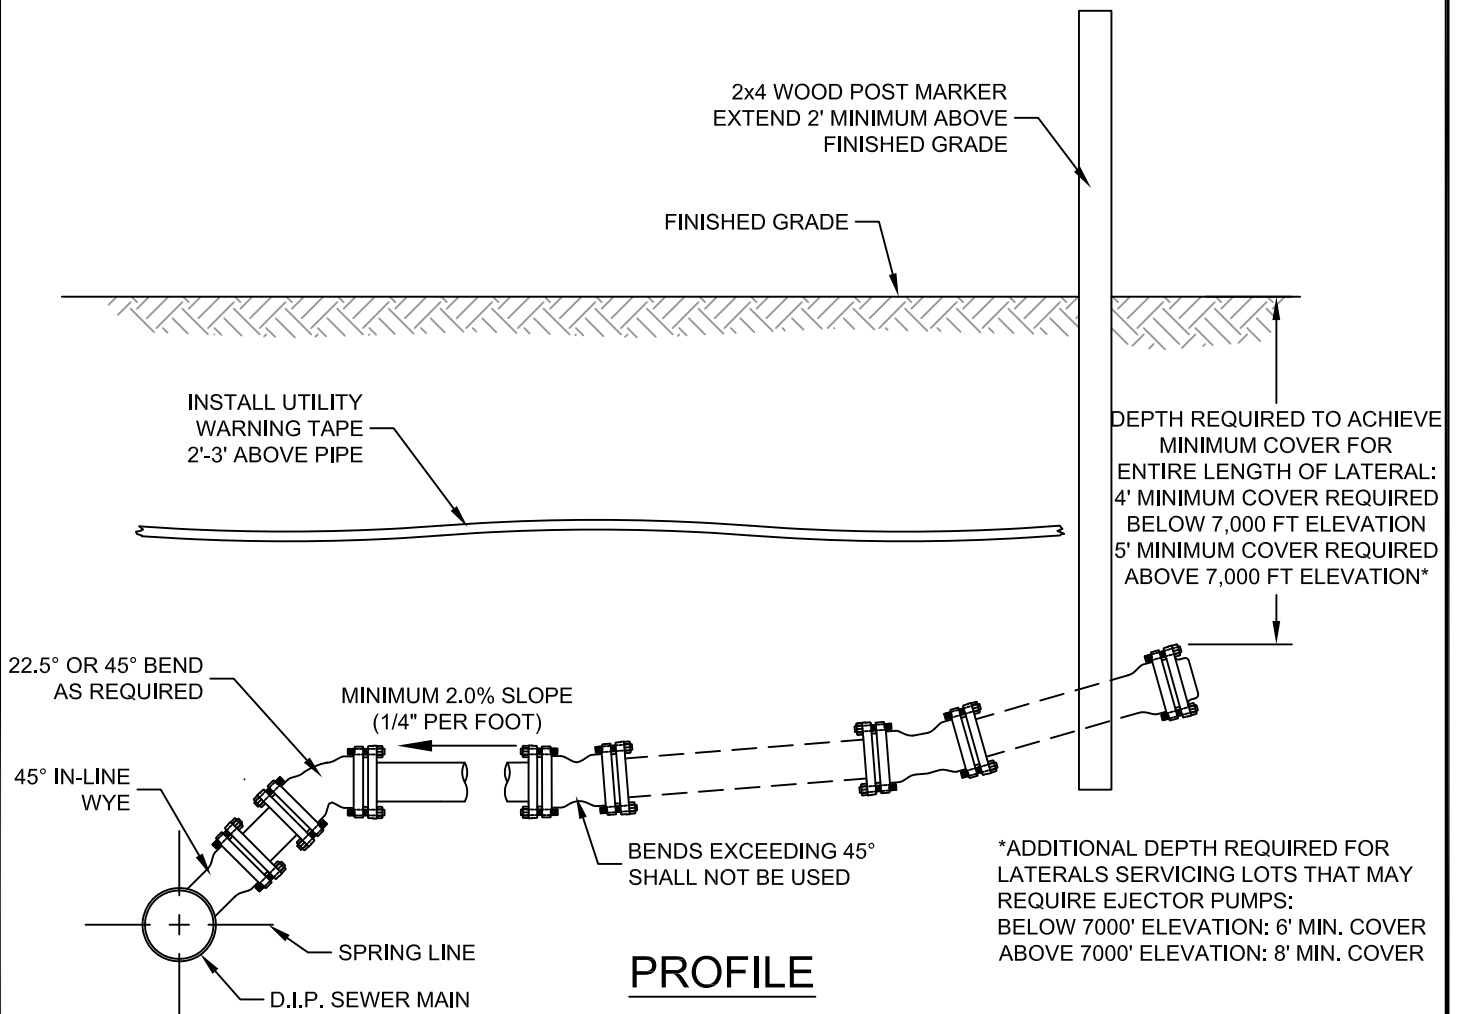

Snyder Basin Water Reclamation District

**PRIVATE LATERAL STUB - GRAVITY FLOW
DIP MAIN LINE TO DIP LATERAL LINE**

**STANDARD DETAIL
LAT-08**

Revision Date: 2/22/16