


**TYPICAL INSTALLATION**



**INSTALLATION WITH ADJUSTMENT**

(APPROVAL BY SBWRD REQUIRED)

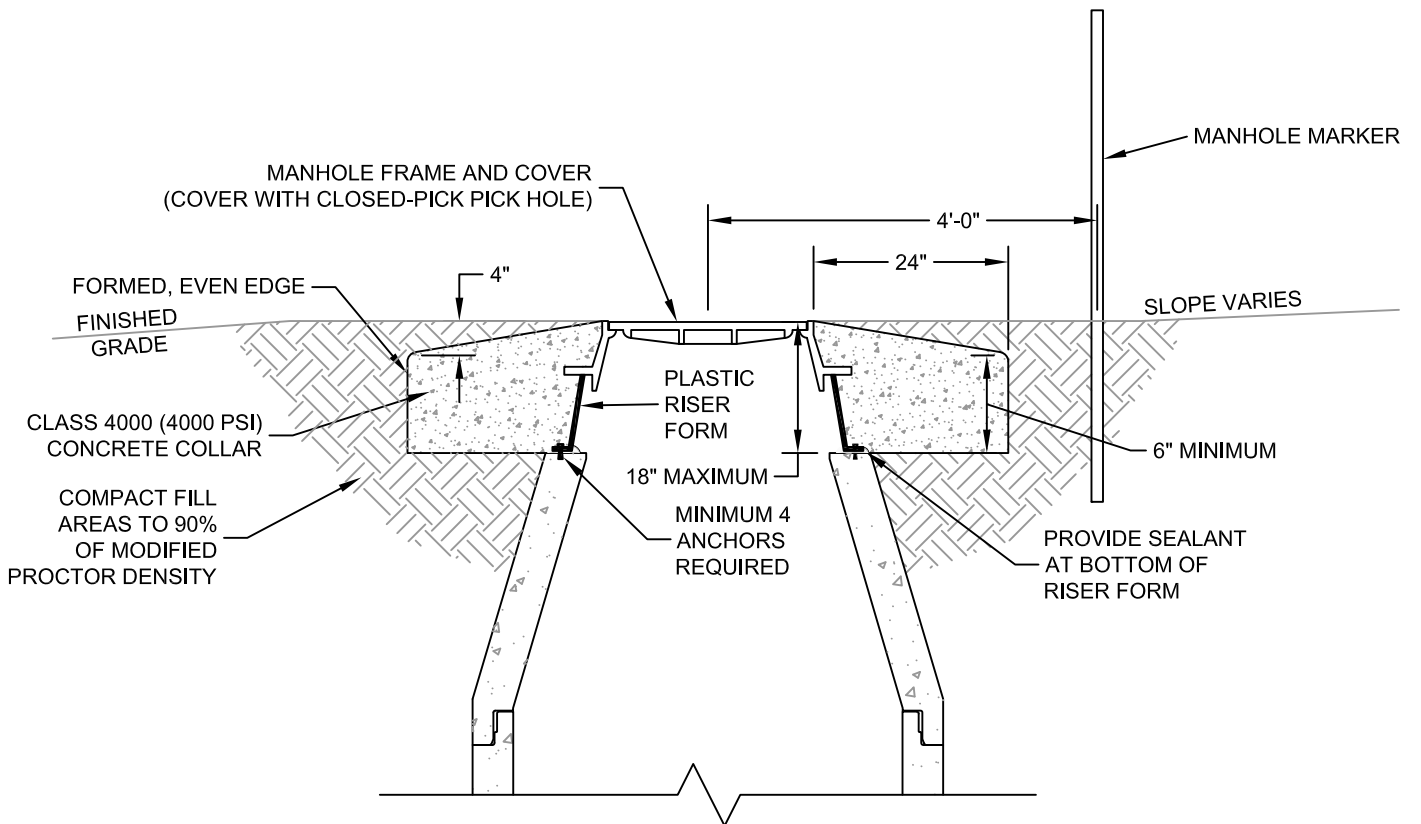

**Snyder Basin Water  
Reclamation District**

**OFF-ROAD MANHOLE COLLAR**

STANDARD DETAIL

**MH-10**

Revision Date: 2/22/16